


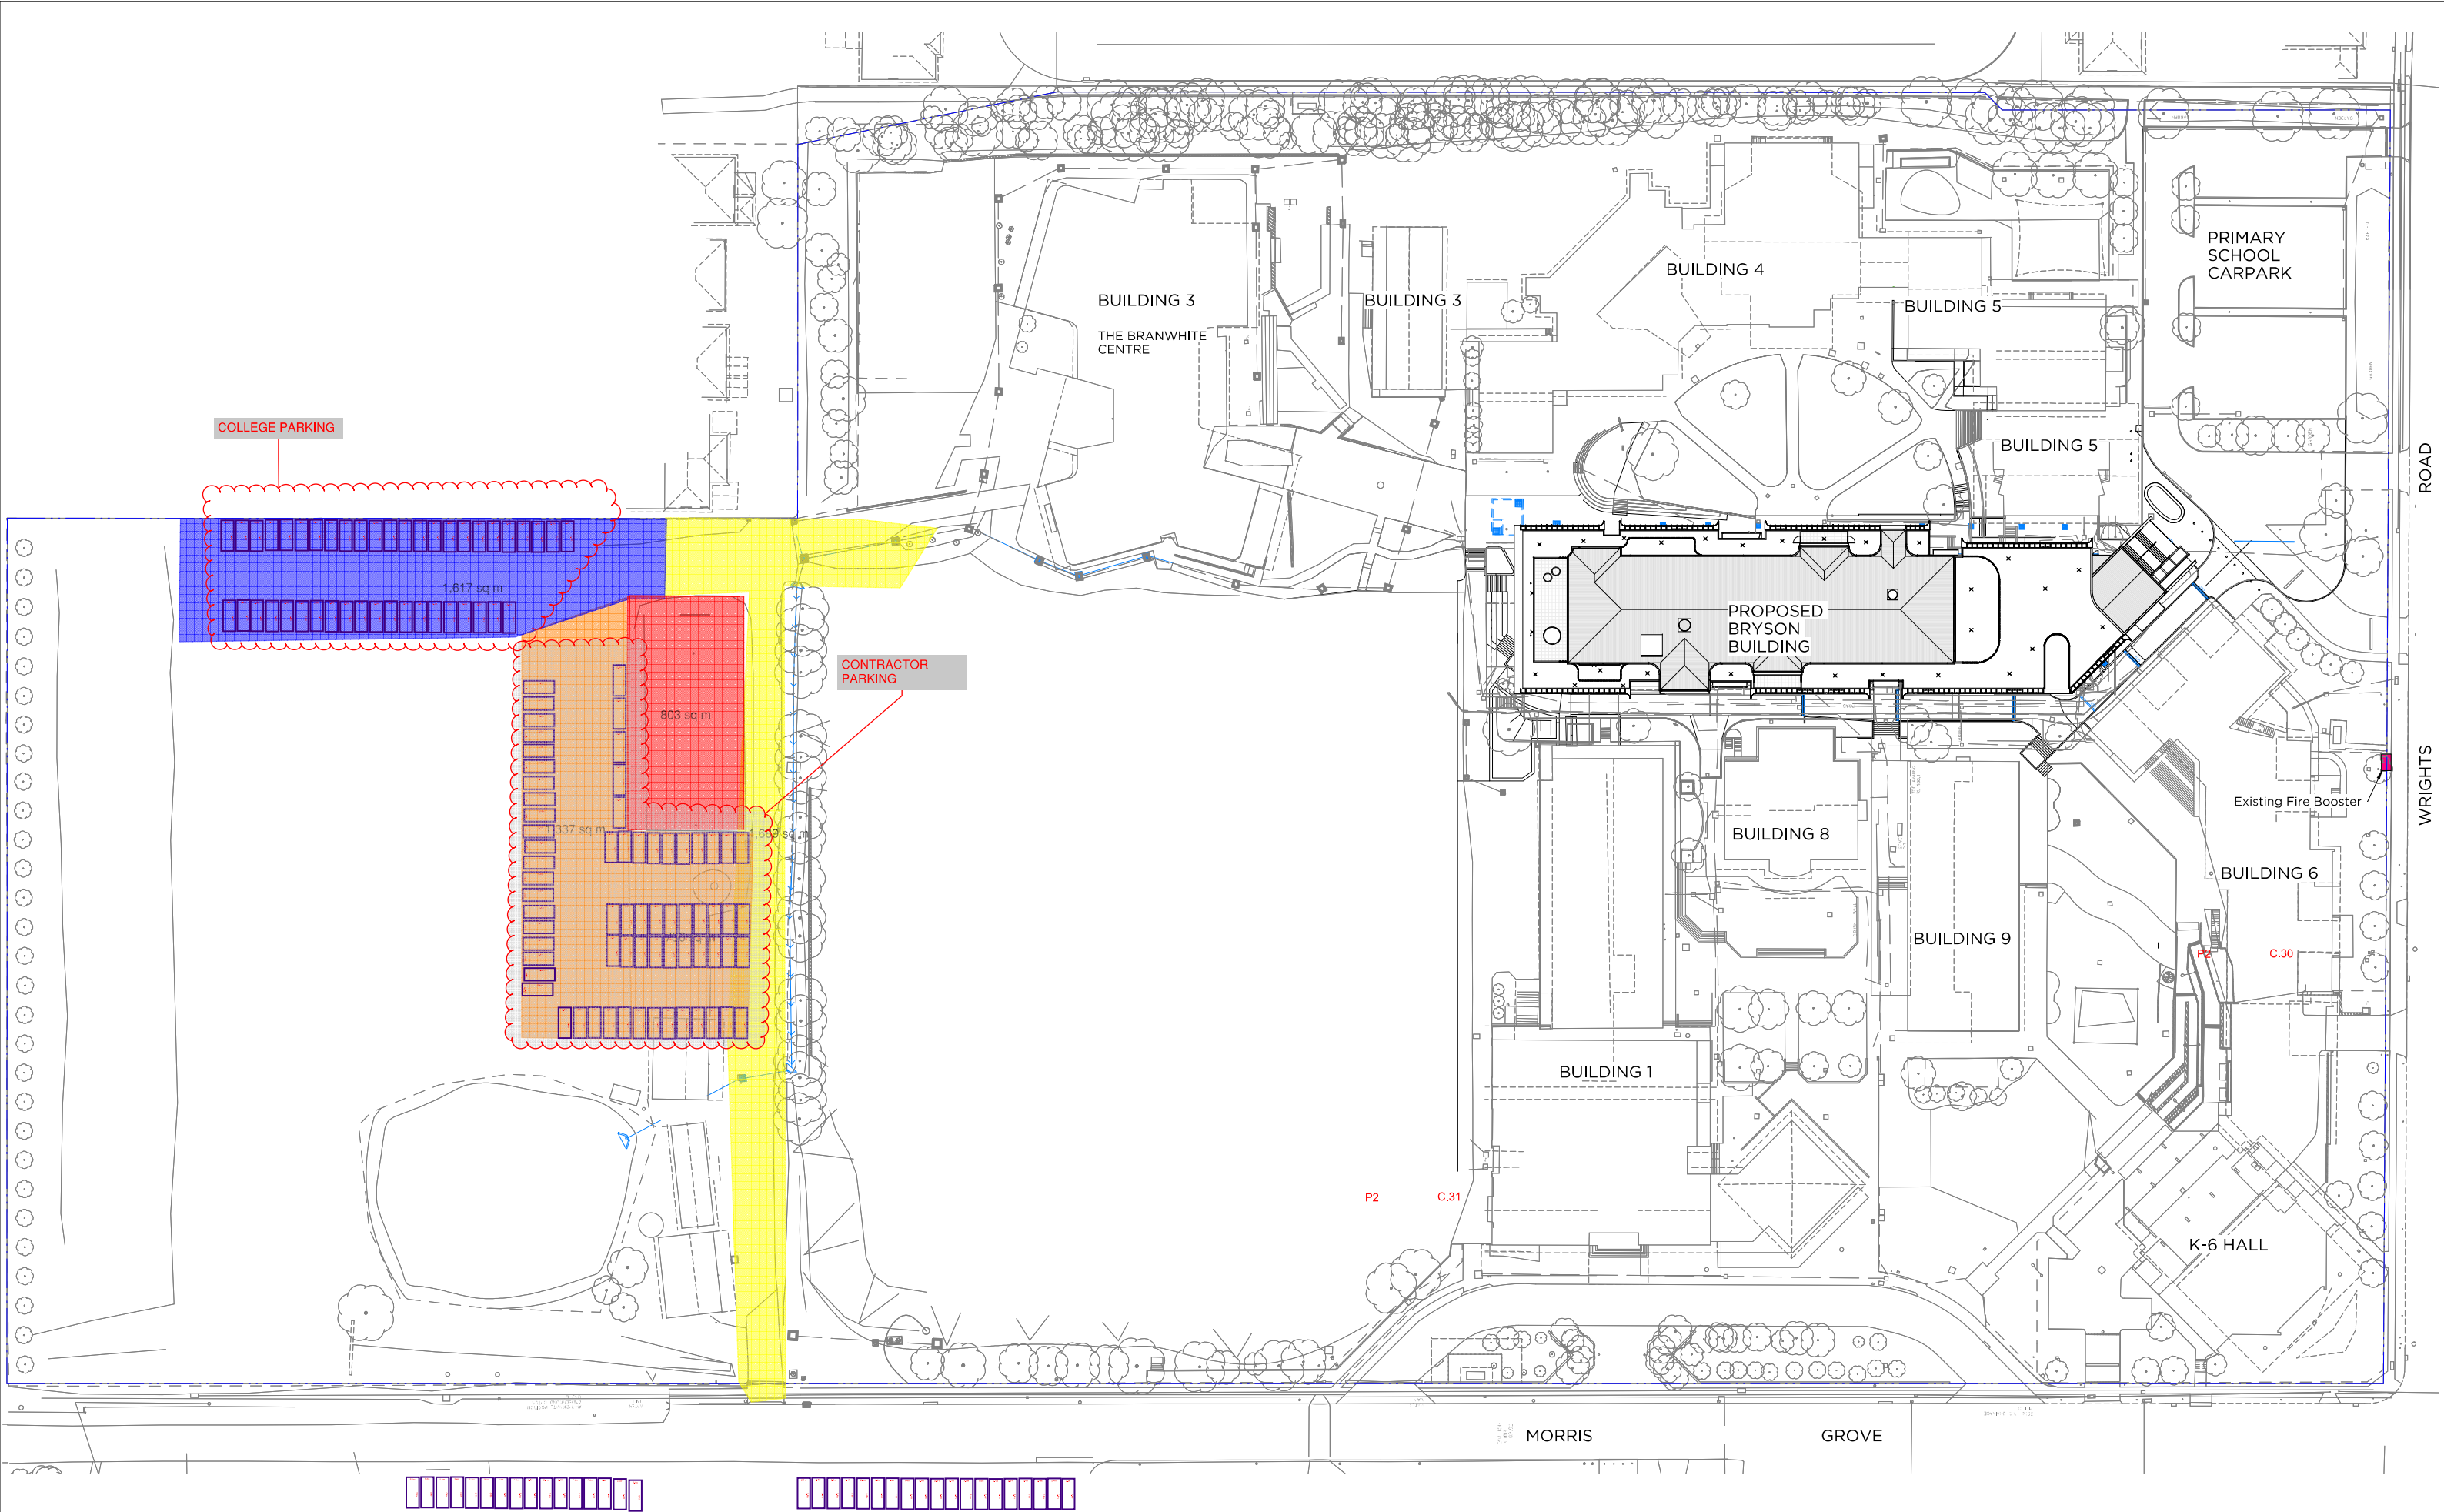

Reviewed by:	Brad Blanshard	04/8/25	<i>Brad Blanshard</i>
Reviewed by:	Andries Van Der Walt	04/8/25	
Reviewed by:	Jason Li	04/8/25	J.L
Reviewed by:	Michael Wilson	04/8/25	M.W
Reviewed by:	Ashley Holmes	04/8/25	A.H
Reviewed by:	Joshua Gosling	04/8/25	J.G
Reviewed by:	Asher Zines	04/8/25	A.Z
Reviewed by:	Michael Maguire	04/8/25	M.M
Reviewed by:	Kian Hunter	04/8/25	K.H
Reviewed by:	Luke Krawchuk	04/8/25	L.K

A	05/04/24	Issue for Tender
P6	22/03/24	For Client's Approval
P5	02/02/24	Issue for Consultants
P4	28/11/23	Issue for 50% Costing
Issue	DATE	REVISION
0mm 50mm 100mm		
DO NOT SCALE FROM DRAWING. USE FIGURED DIMENSION ONLY. CHECK ALL DIMENSIONS ON SITE BEFORE MANUFACTURE OR CONSTRUCTION.		
PROJECT	William Clarke College	PROJECT # 3015
CLIENT	William Clarke College	DWG #
DWG	Site Plan	A0101
CLIENT REF & CONTACT	DATE / Issue Date	DWG / Author
1 Morris Grove, Kellyville	SCALE: 1:500	check/er
		A

PMDL  **ARCHITECTURE
INTERIORS
MASTERPLANNING**

pmdl.com.au

PMDL ARCHITECTURE - DESIGN (P) LTD
PMDL ARCHITECTURE - DESIGN (P) LTD
1 MORRIS GROVE, KELLYVILLE, NSW 2156
N.S.W. NOTED ARCHITECTS: ANDREW PENDER, SUE DAVIES, MORRIS GROVE, KELLYVILLE, NSW 2156